


NEUBAU EVANGELISCHES GEMEINDEHAUS
MARKTOBERDORF

Architectural drawings of the Neubau Evangelisches Gemeindehaus in Marktoberdorf. The left side shows a long elevation of the building, featuring a corrugated metal roof and large windows. The right side shows a site plan with various buildings and parking areas.


Key features and labels in the drawings include:

- Elevation Labels:**
 - Height markers: +7.05, +3.00, +0.00.
 - Labels: "ZUGANG KIRCHENZENTRUM geschützt unter Vordach", "Vorplatz Begegnungsfläche", "Räder".
- Site Plan Labels:**
 - "ANLIEFERUNG KÜCHE"
 - "ZUGANG KIRCHENZENTRUM"
 - "EINGANG GEMEINDEHAUS"
 - "FAHRRAD STELLPLATZE"
 - "PKW STELLPLATZE"
 - "ZUGANG PFARRER"


Lageplan 1_500 

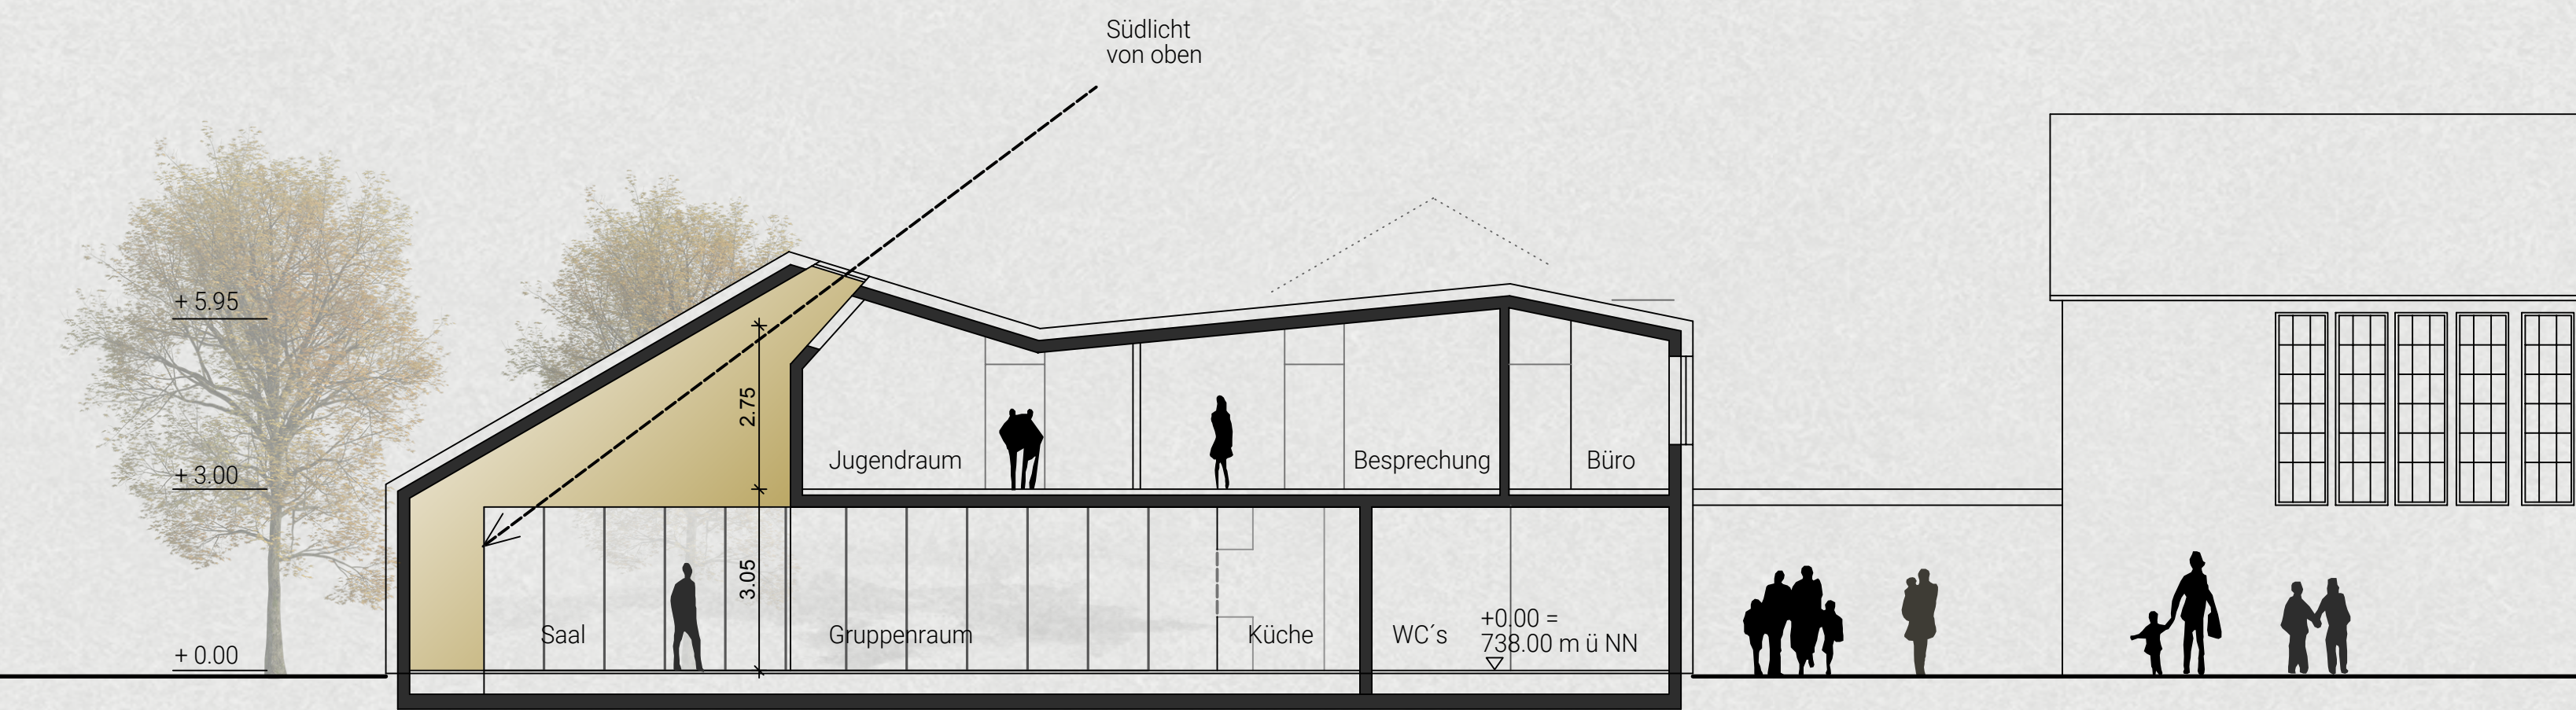

Schnitt AA 1_100

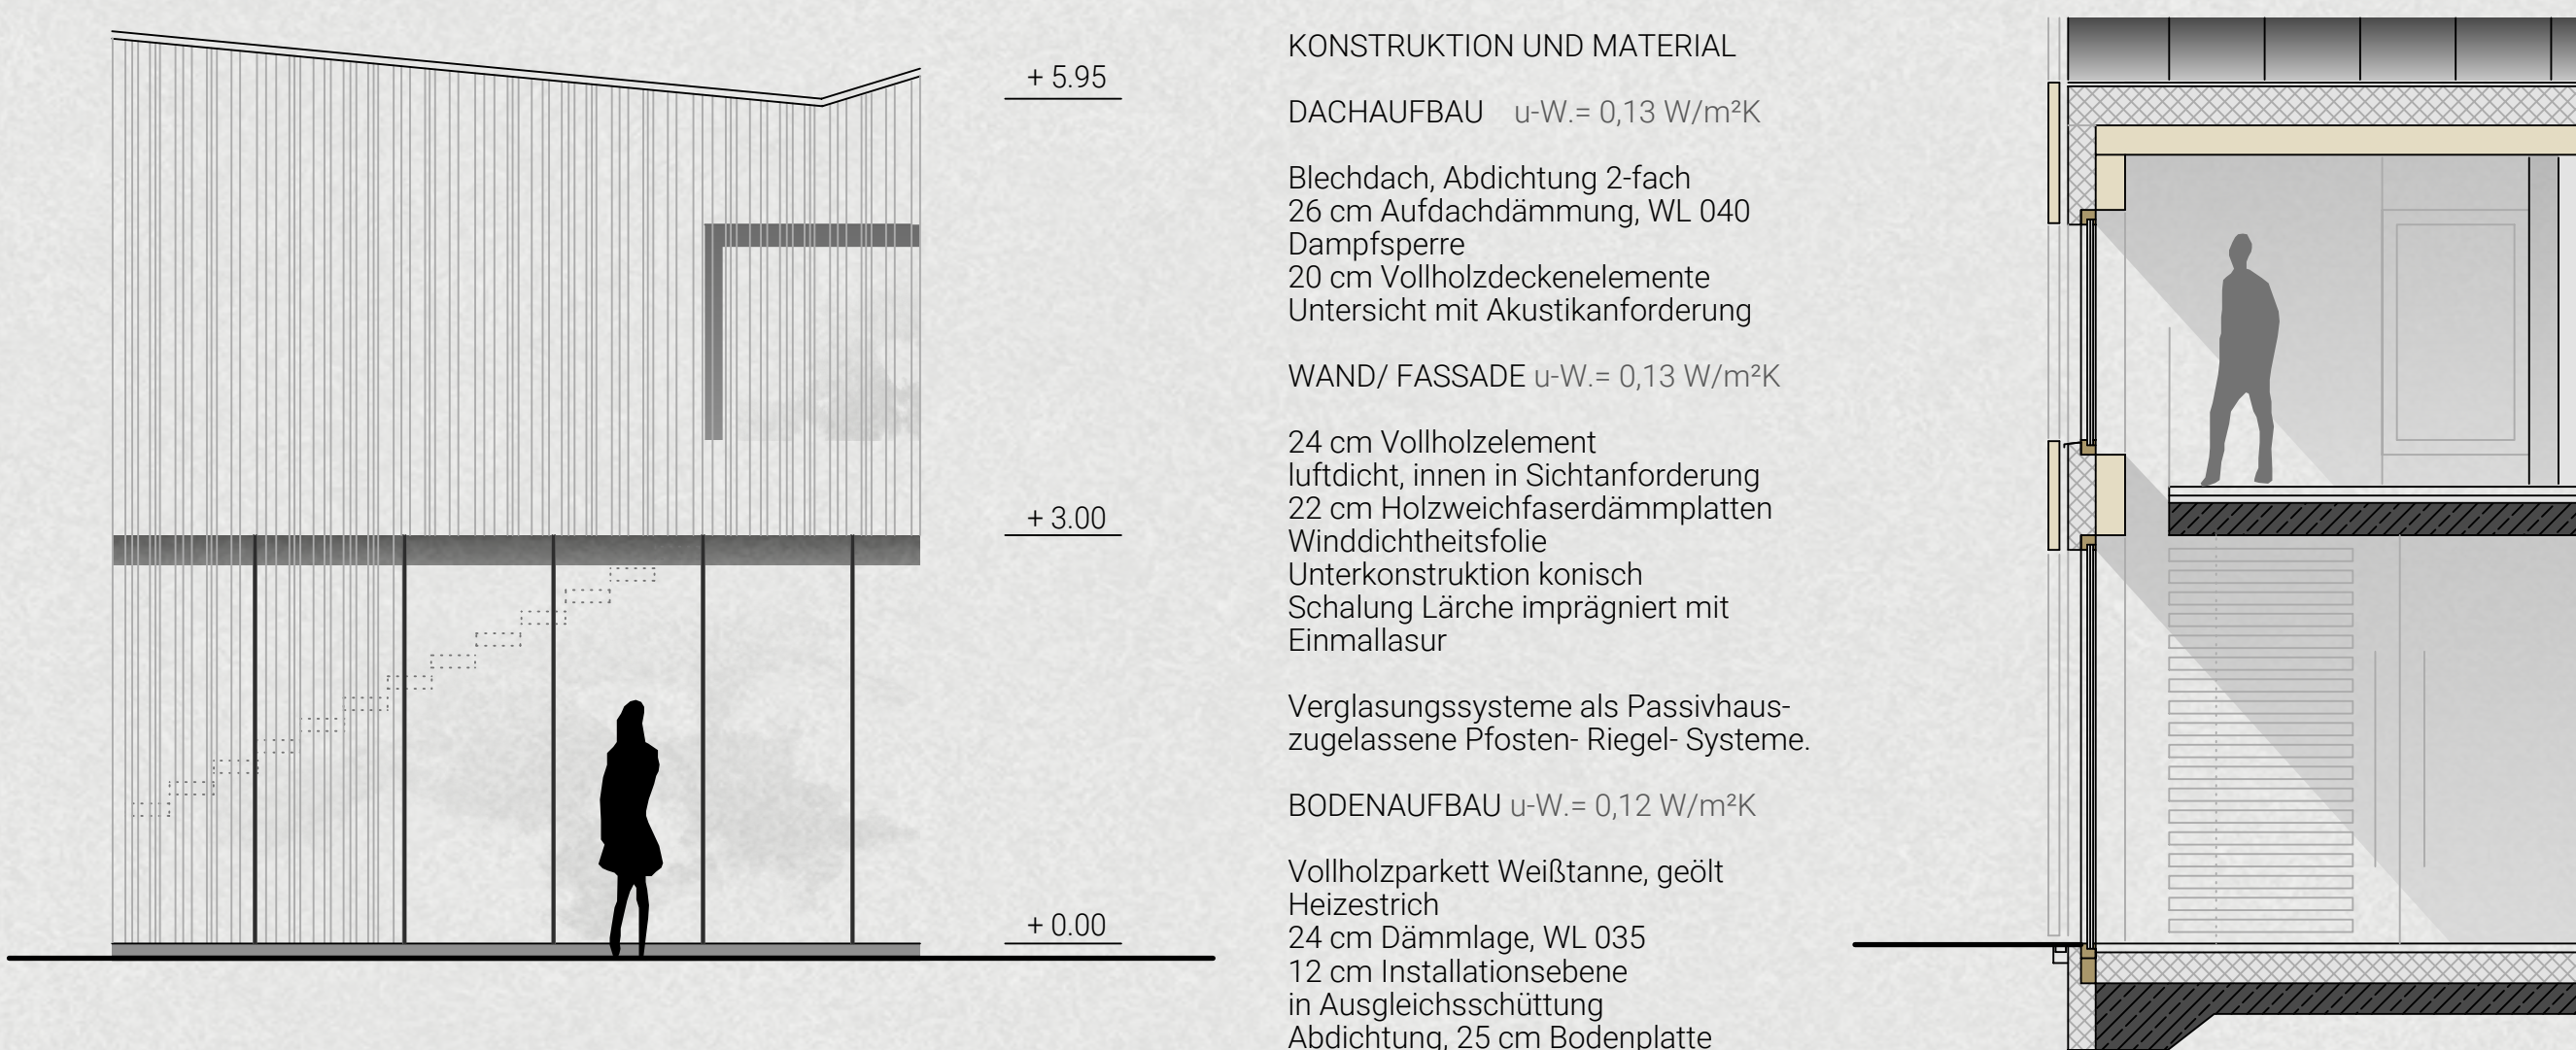

FassadenSchnitt_Detail 1_50

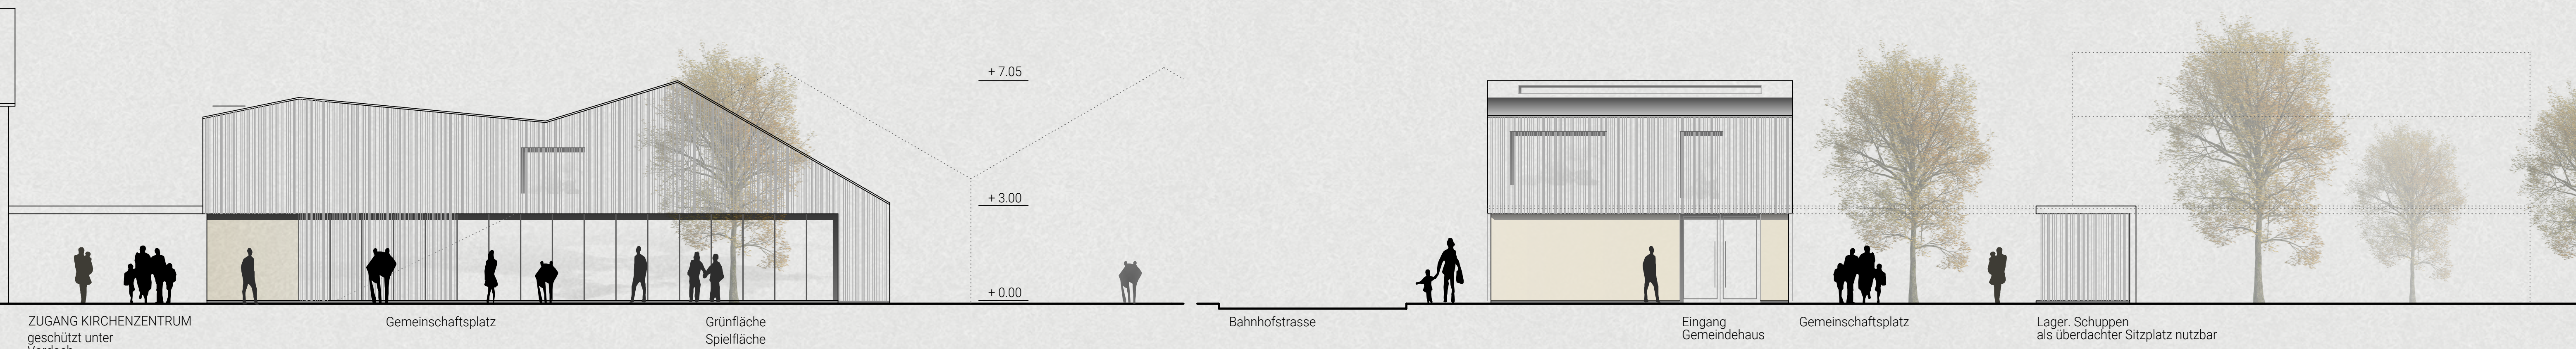

AnsichtOst 1_100

AnsichtSüd 1_100